

SLOANE STREET, KNIGHTSBRIDGE, LONDON

£1,373 PW



MAYFAIR SQUARE

1 Mayfair Place, London W1J 8AJ, United Kingdom

+44 (0)207 184 9888 | info@mayfairsquare.co.uk | www.mayfairsquare.co.uk

SLOANE STREET, KNIGHTSBRIDGE, LONDON

£1,373 PW

PROPERTY DESCRIPTION

Luxury Two-Bedroom Apartment in Prime Knightsbridge.

Set within a prestigious gated development in the heart of Knightsbridge, this beautifully maintained two-bedroom, two-bathroom apartment is located just moments from Hyde Park and some of London's finest restaurants and world-class shopping, including Harrods.

Spanning over 840 sq ft, the apartment features a fully integrated kitchen with a sleek breakfast bar – ideal for modern living and entertaining. The generously proportioned living room, complete with a bespoke bar area, is perfect for hosting guests or relaxing in style.

High ceilings, elegant wooden flooring, and an abundance of natural light throughout enhance the sense of space and sophistication. Both bedrooms include fitted wardrobes, and there are two well-appointed bathrooms.

Residents benefit from a secure gated entrance, porter service, and the unmatched convenience of living in one of London's most sought-after neighbourhoods.

Lifestyle & Location

Located in the heart of Knightsbridge, the apartment offers immediate access to world-class shopping and dining. Just moments from Harrods, Harvey Nichols, and the designer boutiques of Sloane Street, the area is home to global luxury brands such as Tom Ford, Louis Vuitton, Chanel, and Cartier. Residents can also enjoy an array of Michelin-starred restaurants and fine dining experiences.

For leisure and relaxation, the expansive Hyde Park is just a short stroll away, offering 350 acres of open green space, lakes, walking trails, and recreational activities.

The property also benefits from excellent transport links, with Knightsbridge, Sloane Square, and South Kensington Underground stations all within easy reach, providing fast access across Central London and beyond.




MAYFAIR SQUARE

1 Mayfair Place, London W1J 8AJ, United Kingdom

+44 (0)207 184 9888 | info@mayfairsquare.co.uk | www.mayfairsquare.co.uk

SLOANE STREET, KNIGHTSBRIDGE, LONDON


£1,373 PW

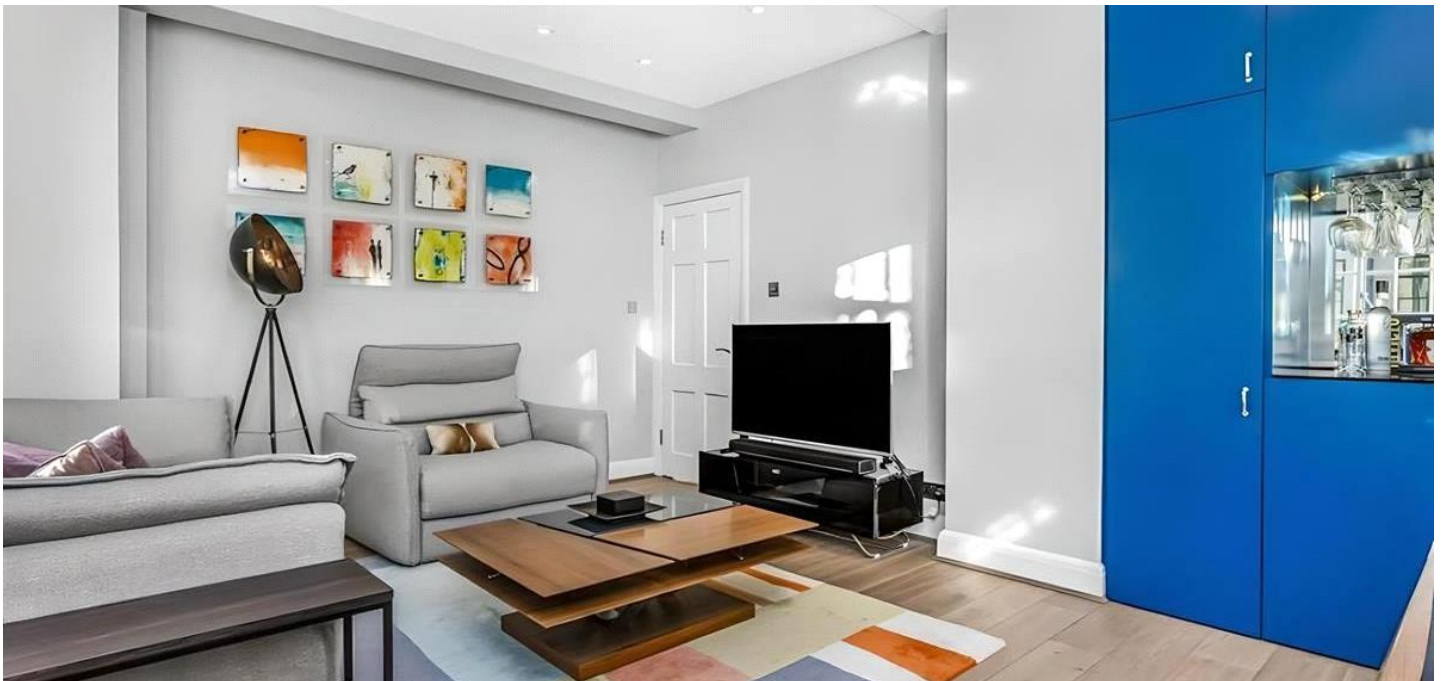

MAYFAIR SQUARE

1 Mayfair Place, London W1J 8AJ, United Kingdom

+44 (0)207 184 9888 | info@mayfairsquare.co.uk | www.mayfairsquare.co.uk

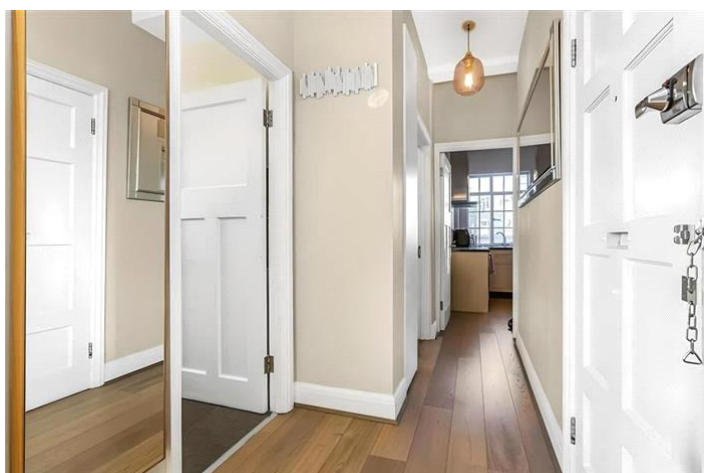

MAYFAIR SQUARE

1 Mayfair Place, London W1J 8AJ, United Kingdom

+44 (0)207 184 9888 | info@mayfairsquare.co.uk | www.mayfairsquare.co.uk




MAYFAIR SQUARE

1 Mayfair Place, London W1J 8AJ, United Kingdom

+44 (0)207 184 9888 | info@mayfairsquare.co.uk | www.mayfairsquare.co.uk

Knightsbridge Court, Sloane Street

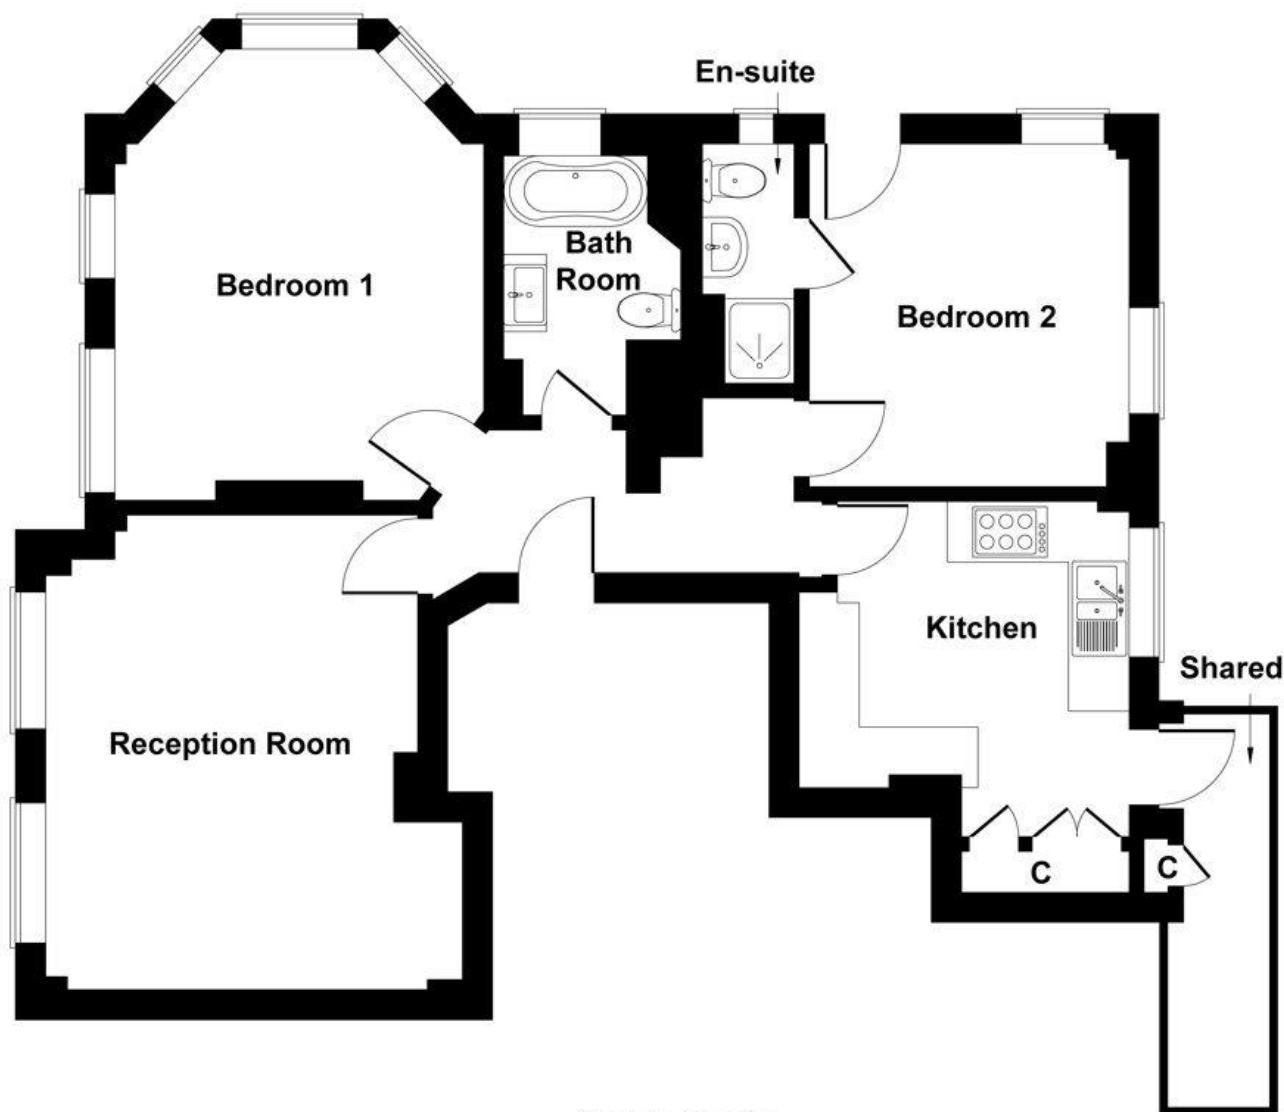

Not to Scale.
For Illustrative Purposes Only.




MAYFAIR SQUARE

1 Mayfair Place, London W1J 8AJ, United Kingdom

+44 (0)207 184 9888 | info@mayfairsquare.co.uk | www.mayfairsquare.co.uk

SLOANE STREET, KNIGHTSBRIDGE, LONDON

£1,373 PW

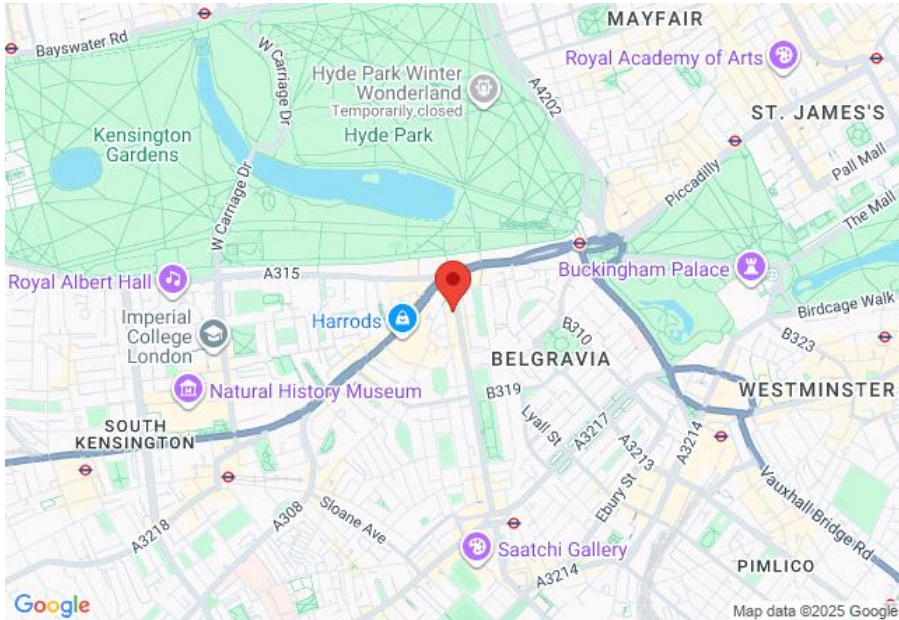

Energy Efficiency Rating		
	Current	Potential
Very energy efficient - lower running costs		
(92+) A		
(81-91) B		
(69-80) C		
(55-68) D		
(39-54) E		
(21-38) F		
(1-20) G		
Not energy efficient - higher running costs		
England & Wales	EU Directive 2002/91/EC	

The energy efficiency rating is a measure of the overall efficiency of a home. The higher the rating the more energy efficient the home is and the lower the fuel bills will be.



MAYFAIR SQUARE

1 Mayfair Place, London W1J 8AJ, United Kingdom

+44 (0)207 184 9888 | info@mayfairsquare.co.uk | www.mayfairsquare.co.uk

SLOANE STREET, KNIGHTSBRIDGE, LONDON

£1,373 PW

FOR MORE INFORMATION PLEASE CONTACT US

Important Notice:

Particulars: These particulars are not an offer or contract, nor part of one. You should not rely on statements by Mayfair Square in the particulars or by word of mouth or in writing ("information") as being factually accurate about the property, its condition or its value. Neither Mayfair Square nor any joint agent has any authority to make any representations about the property, and accordingly any information given is entirely without responsibility on the part of the agents, seller(s), lessor(s) or landlord(s).

Any areas, measurements or distances are approximate. The text, photographs and plans are for guidance only and are not necessarily comprehensive. Regulations etc: Any reference to alterations to, or use of, any part of the property does not mean that any necessary planning, building regulations or other consent has been obtained. A buyer or lessee must find out by inspection or in other ways that these matters have been properly dealt with and that all information is correct.



MAYFAIR SQUARE

1 Mayfair Place, London W1J 8AJ, United Kingdom

+44 (0)207 184 9888 | info@mayfairsquare.co.uk | www.mayfairsquare.co.uk
